



Lake Cook Road

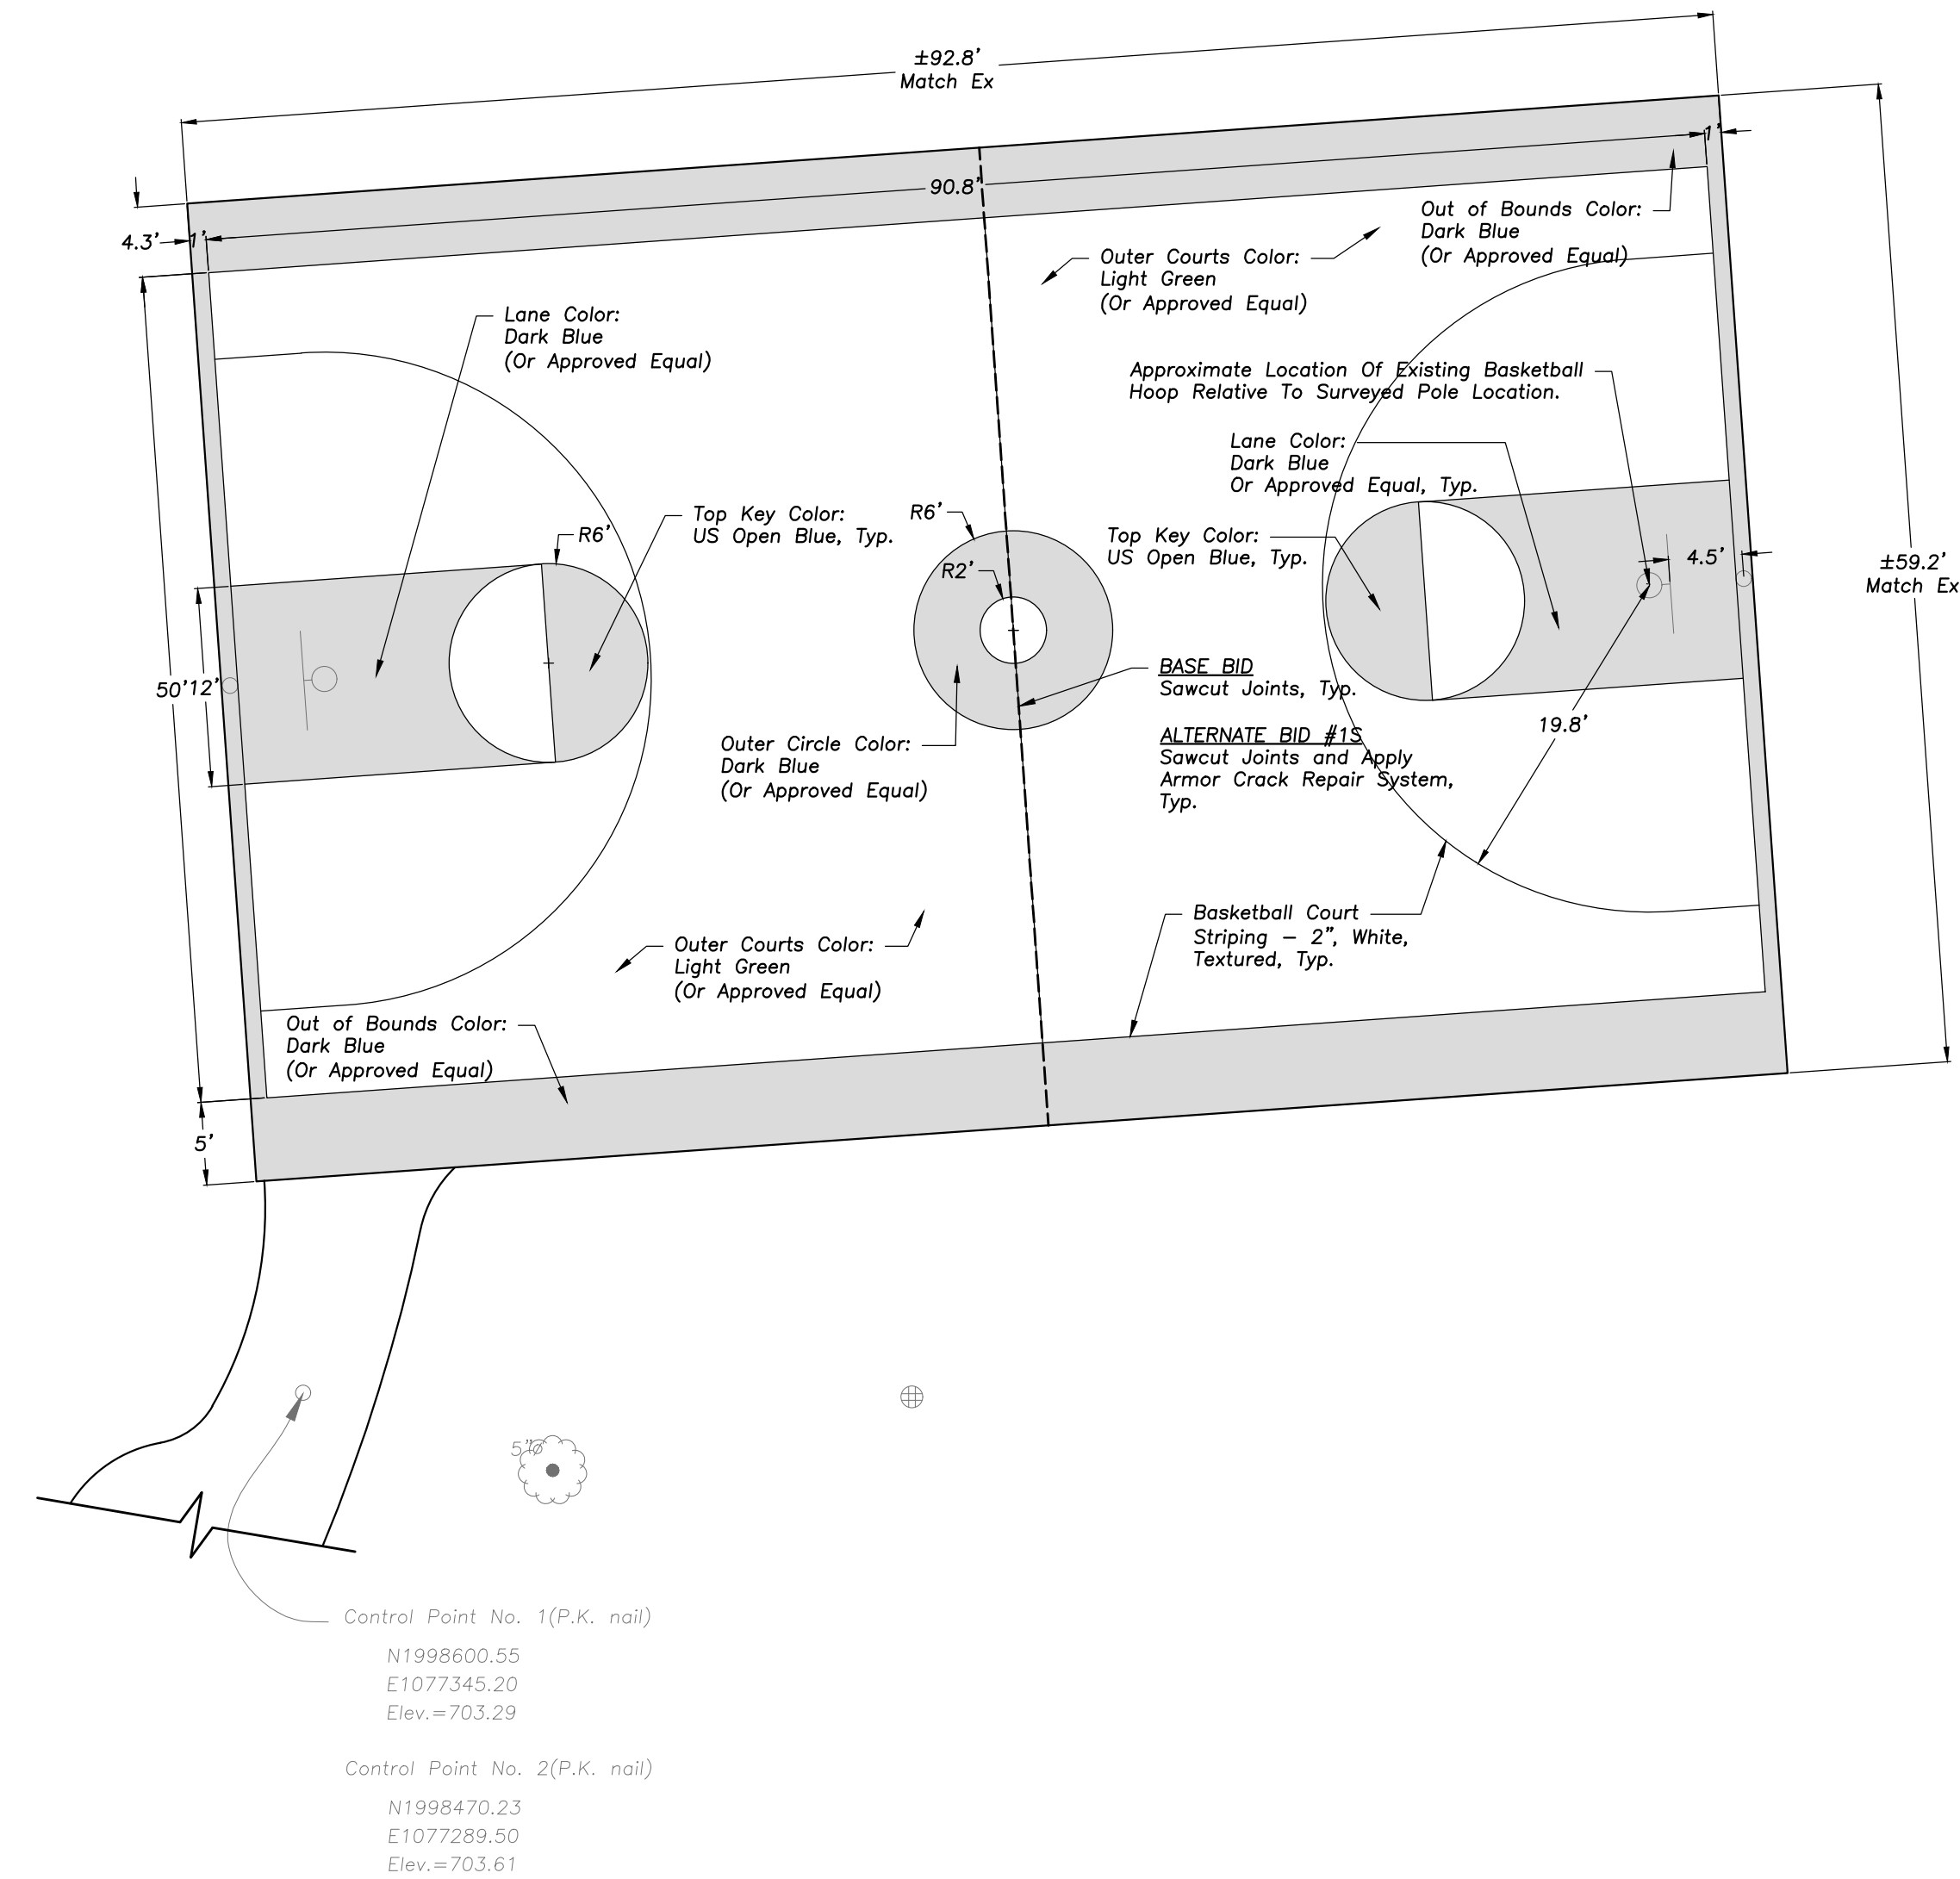

SUNSET RIDGE PARK

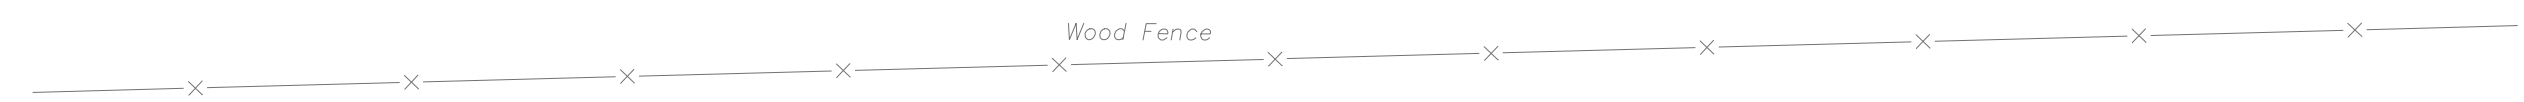

Scale: 1"=10'

LEGEND

EXISTING	PROPOSED
	Manhole
	Catch Basin
	Storm Sewer
	Water Main
	Overhead Wires
	Fire Hydrant
	Valve Vault
	Light Pole
	Utility Pole
	Sign
	Fence
	Curb & Gutter
	Depressed Curb
	Curb Elevation
	Gutter Elevation
	Pavement Elevation
	Sidewalk Elevation
	Ground Elevation
	Contour Line
	Deciduous Tree
	Coniferous Tree
	Tree Protection Fencing at Drip Line



ERIKSSON
ENGINEERING
ASSOCIATES, LTD.

145 COMMERCE DRIVE, SUITE A
GRAYSLAKE, ILLINOIS 60030
PHONE: (847) 223-4804
FAX: (847) 223-4864
EMAIL: INFO@EEA-LTD.COM
PROFESSIONAL DESIGN FIRM
LICENSE NO. 184-003220
EXPIRES: 04/30/2022

ARLINGTON HEIGHTS PARK DISTRICT RECREATION COURT IMPROVEMENTS VARIOUS LOCATIONS ARLINGTON HEIGHTS, ILLINOIS

Reserved for Seal:

NOT FOR CONSTRUCTION

No.	Date	Description
	06/22/21	Issued For Bid

© ERIKSSON ENGINEERING ASSOCIATES, LTD. 2021
THIS PLAN & DESIGN ARE THE PROPERTY OF ERIKSSON ENGINEERING ASSOCIATES, LTD.
NO REPRODUCTION OR USE OF THIS PLAN IS PERMITTED WITHOUT THE WRITTEN
CONSENT OF ERIKSSON ENGINEERING ASSOCIATES, LTD.

Design By: JC Approved By: MR Date: 06/08/21

Sheet Title:
**SITE GEOMETRY
PLAN**

Sheet No:
C-S201