


**ERIKSSON
ENGINEERING
ASSOCIATES, LTD.**

145 COMMERCE DRIVE, SUITE A
GRAYSLAKE, ILLINOIS 60030
PHONE: (847) 223-4804
FAX: (847) 223-4864
EMAIL: INFO@EEA-LTD.COM
PROFESSIONAL DESIGN FIRM
LICENSE NO. 184-003220
EXPIRES: 04/30/2021

DRYDEN PARK - PRELIMINARY

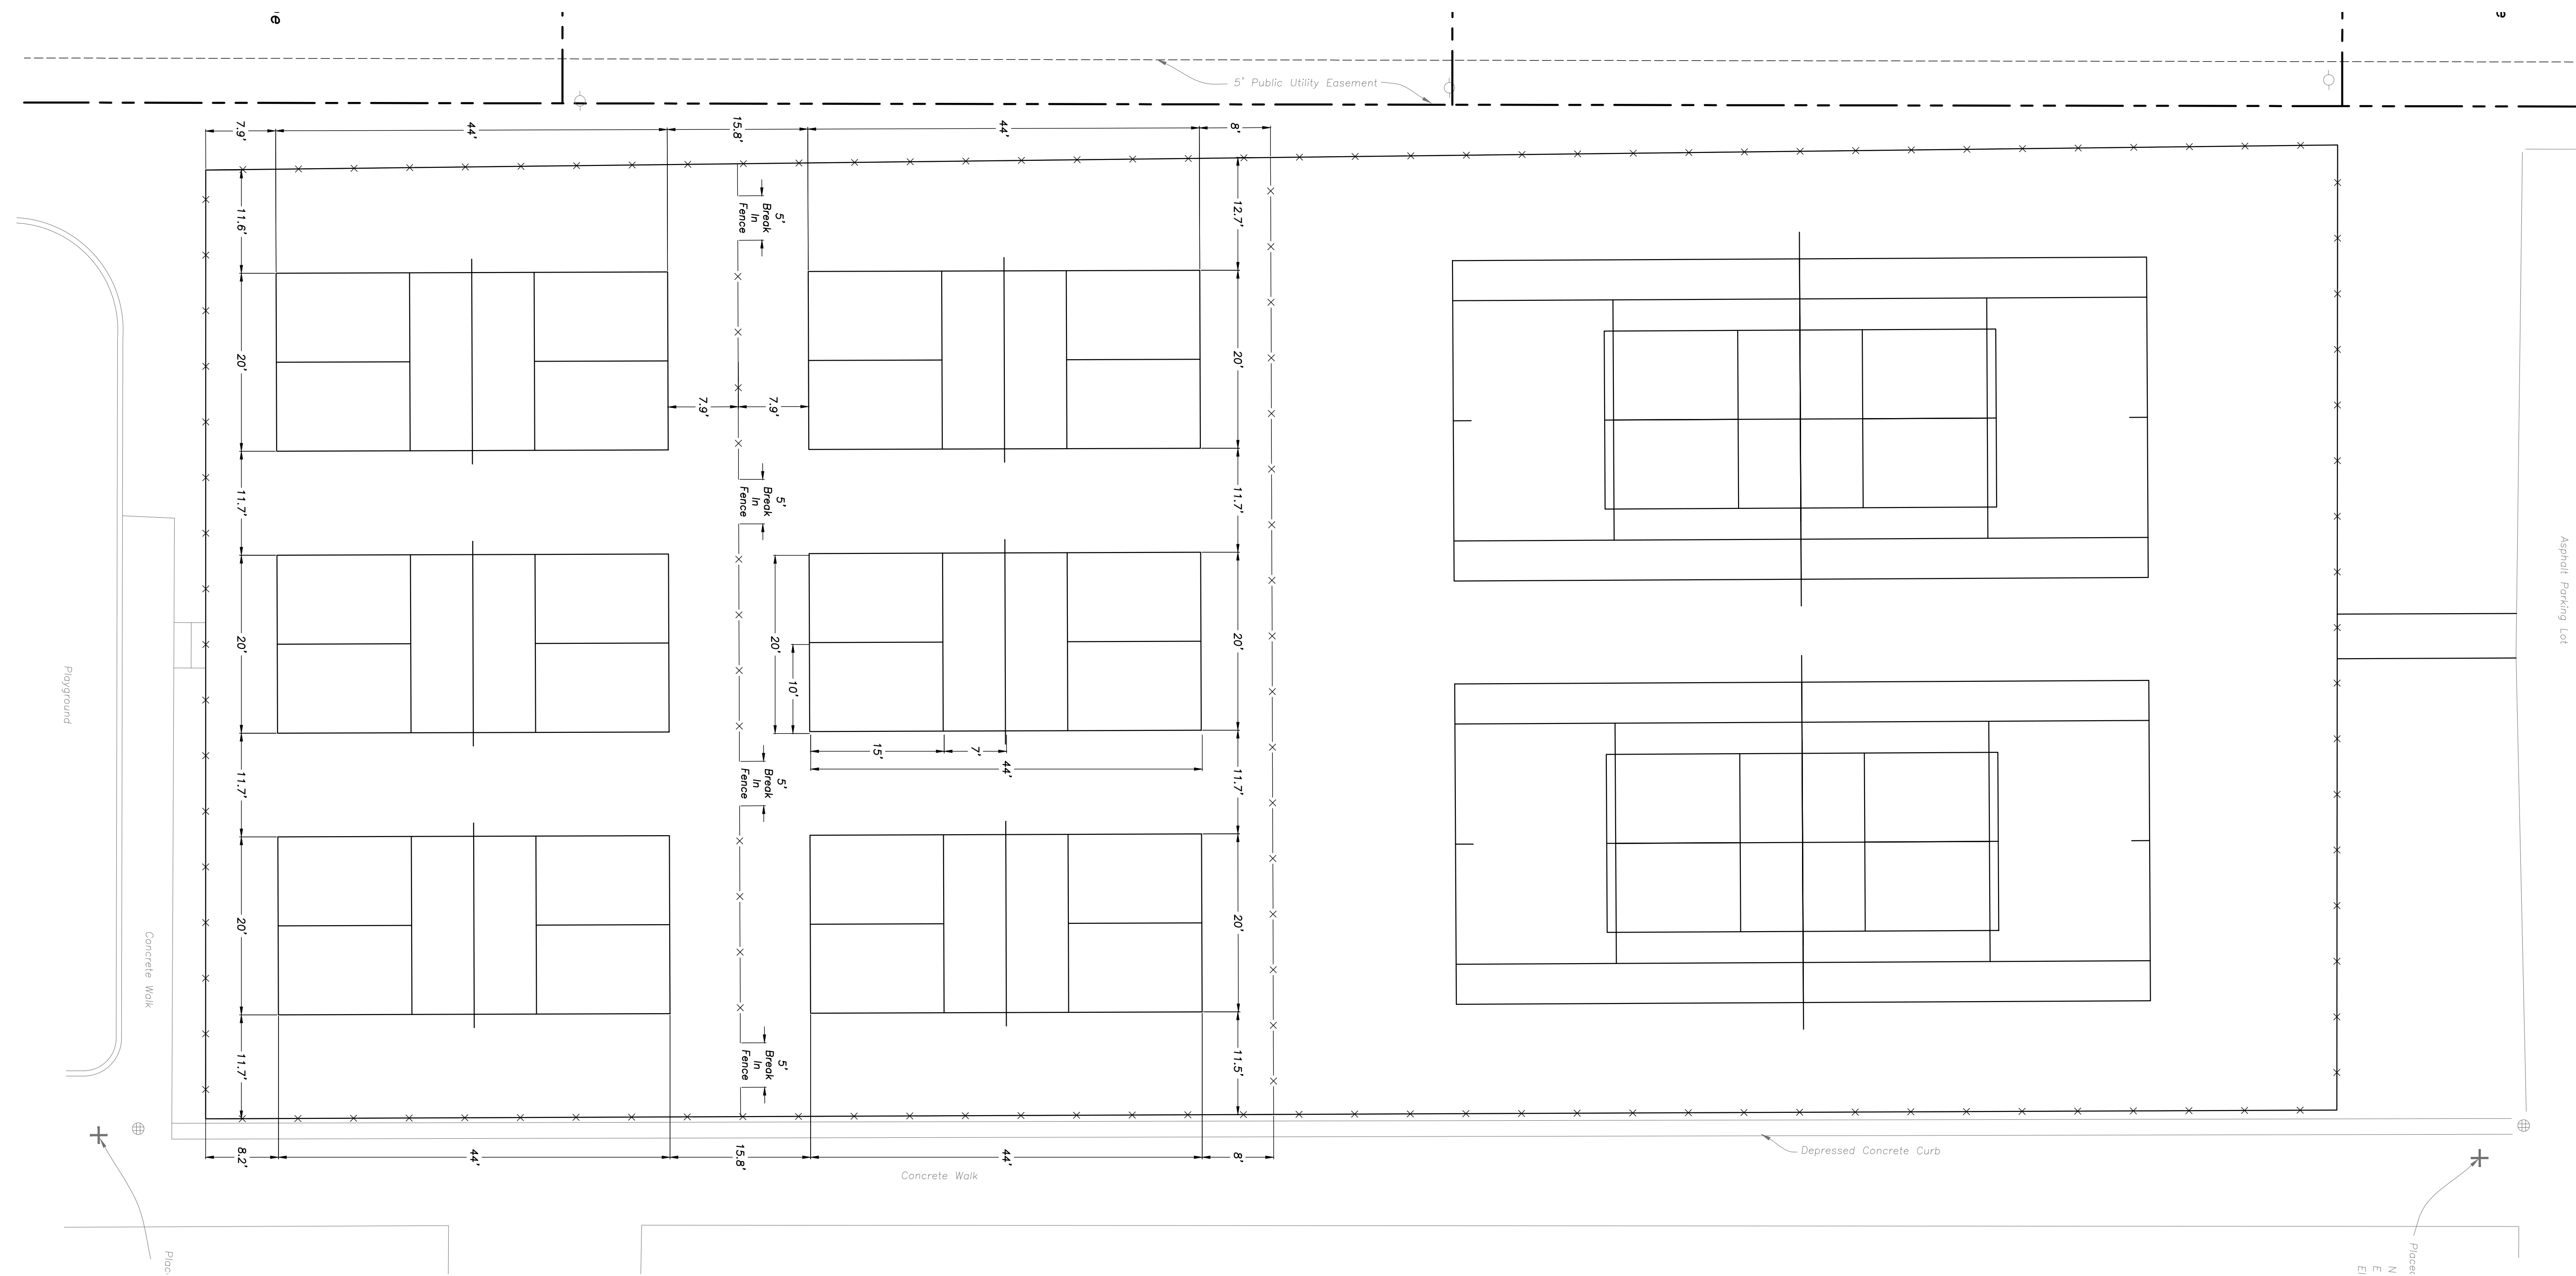

**PROJECT TITLE
PROJECT TITLE
ADDRESS
CITY, ILLINOIS**

Reserved for Seal:

No.	Date	Description
1	xx/xx/xx	xxxxxxx

© ERIKSSON ENGINEERING ASSOCIATES, LTD. 2000
THE PLAN & DESIGN ARE THE PROPERTY OF ERIKSSON ENGINEERING ASSOCIATES, LTD.
NO REPRODUCTION OR USE PART OF THIS PLAN IS PERMITTED WITHOUT THE WRITTEN
CONSENT OF ERIKSSON ENGINEERING ASSOCIATES, LTD.

Design By: XXX Approved By: XXX Date: XX/XX/XX

Sheet Title:
**SITE GEOMETRY
PLAN**

Sheet No:
C200.A